



**1**  
**A-6** WEST ELEVATION  
SCALE: 1/8" = 1'-0"

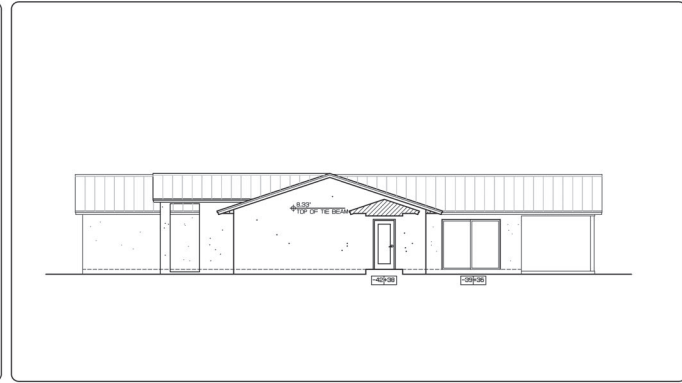


**B**  
**A-6** SOUTH ELEVATION AT HOUSE  
SCALE: 1/8" = 1'-0"




**3**  
**A-6** SOUTH ELEVATION AT GARAGE  
SCALE: 1/8" = 1'-0"

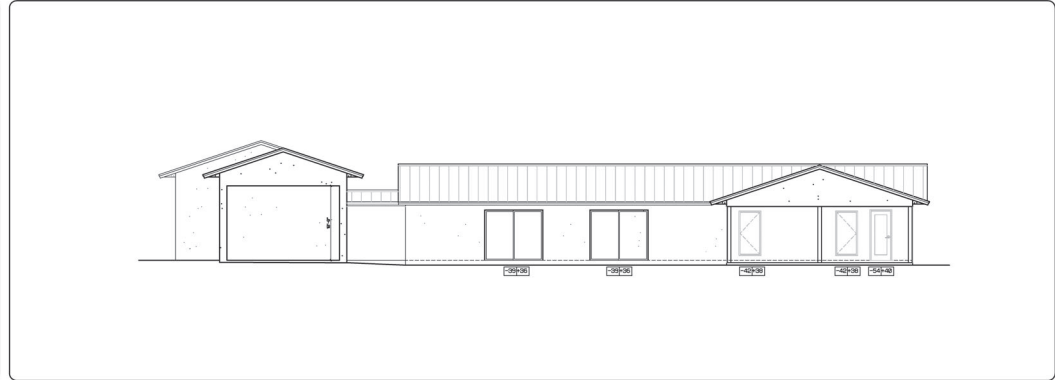

**4**  
**A-6** EAST ELEVATION  
SCALE: 1/8" = 1'-0"

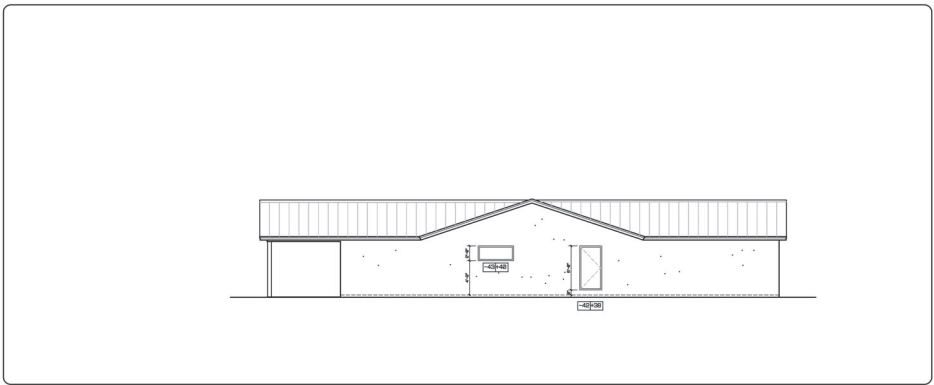

**5**  
**A-6** NORTH ELEVATION AT HOUSE  
SCALE: 1/8" = 1'-0"

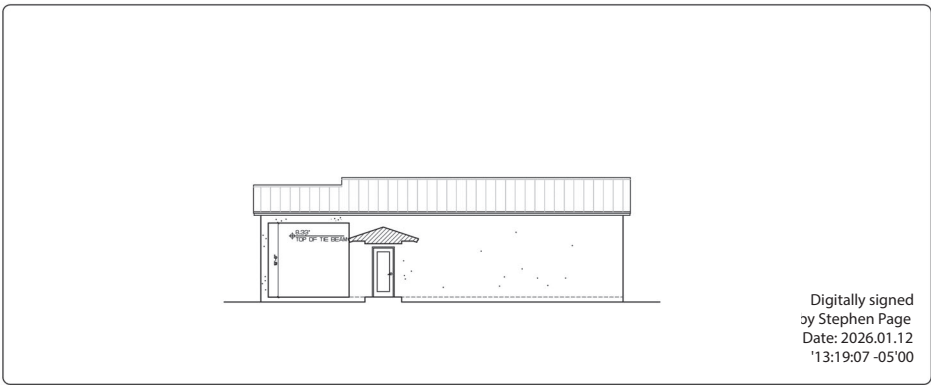

**6**  
**A-6** NORTH ELEVATION AT GARAGE  
SCALE: 1/8" = 1'-0"

Digitally signed  
by Stephen Page  
Date: 2026.01.12  
'13:19:07 -05'00



**4115 SW 111TH LANE DAVIE, FL 33328**  
RESIDENTIAL ADDITION

EXTERIOR ELEVATIONS

DESIGNERS/  
ARCHITECTS

**NICHOLS / PAGE DESIGN ASSOC., INC.**  
5308 THUNDERBOLT LN, SOUTHWEST HAVEN, FL 33508  
FLA. CORPORATE REG. NO. AA 2008358

SCALE:  
AS NOTED  
DRAWN BY: RJB

PROJECT NO.:  
**25003.000**

DATE FOR PRINT: 2026.01.12  
BY: RJB  
DWG:

SHEET NO.:  
**A-6**